


Figure 30. Fire Line Meter Vault-4" Meter

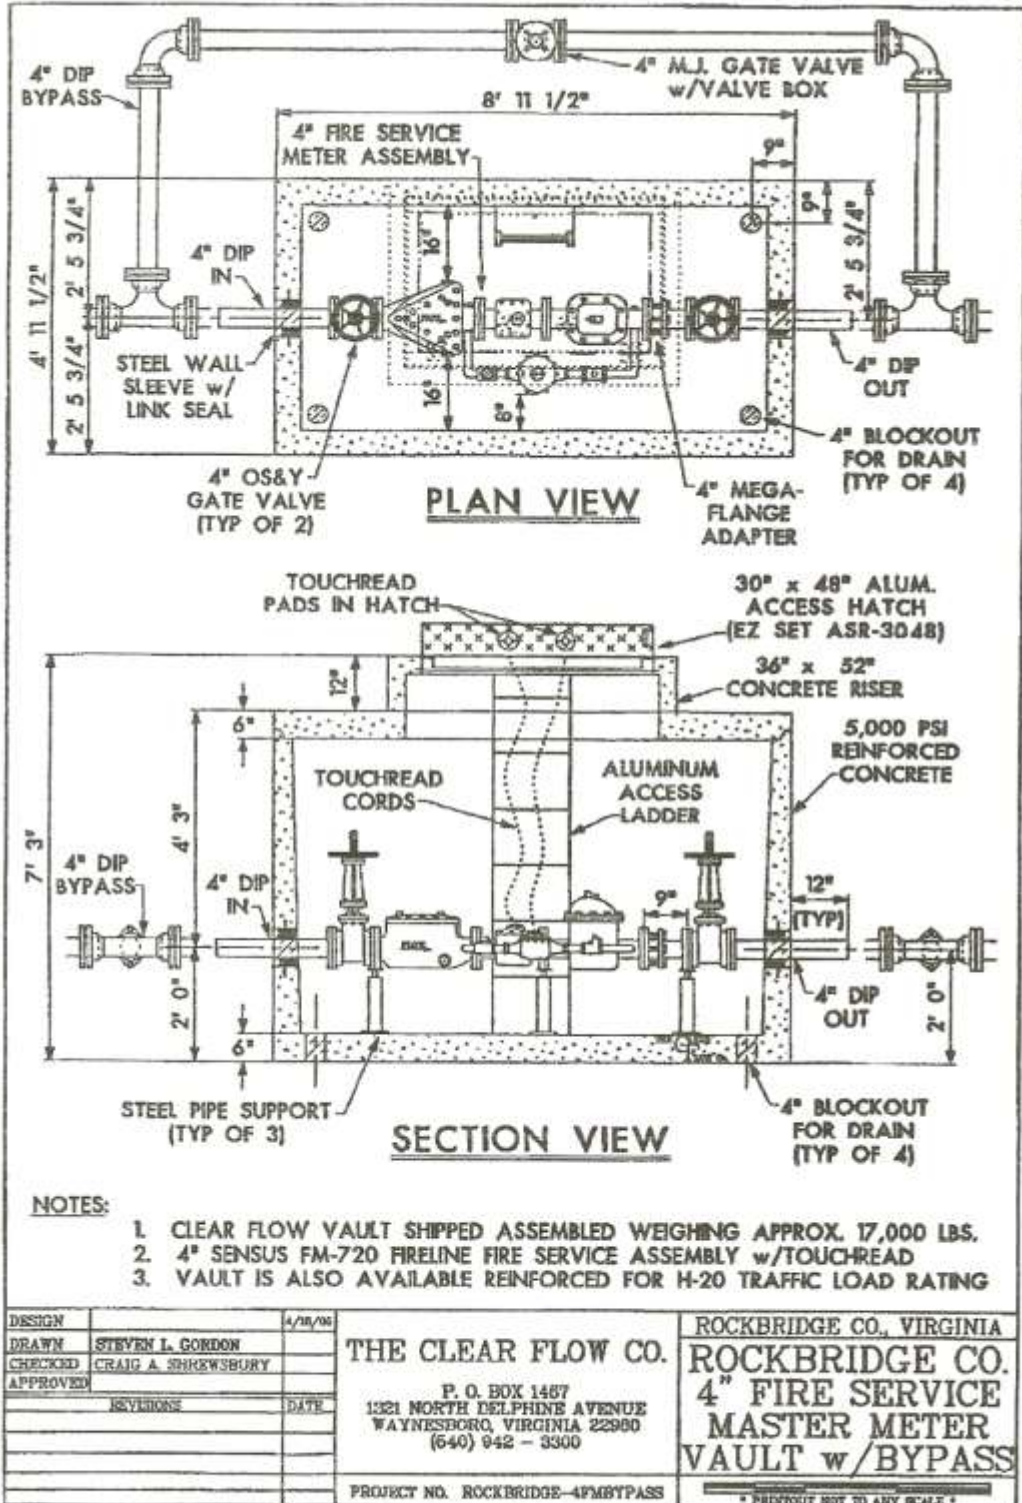

* OR APPROVED EQUAL