


Figure 31-Fire Line Meter Vault-6" Meter

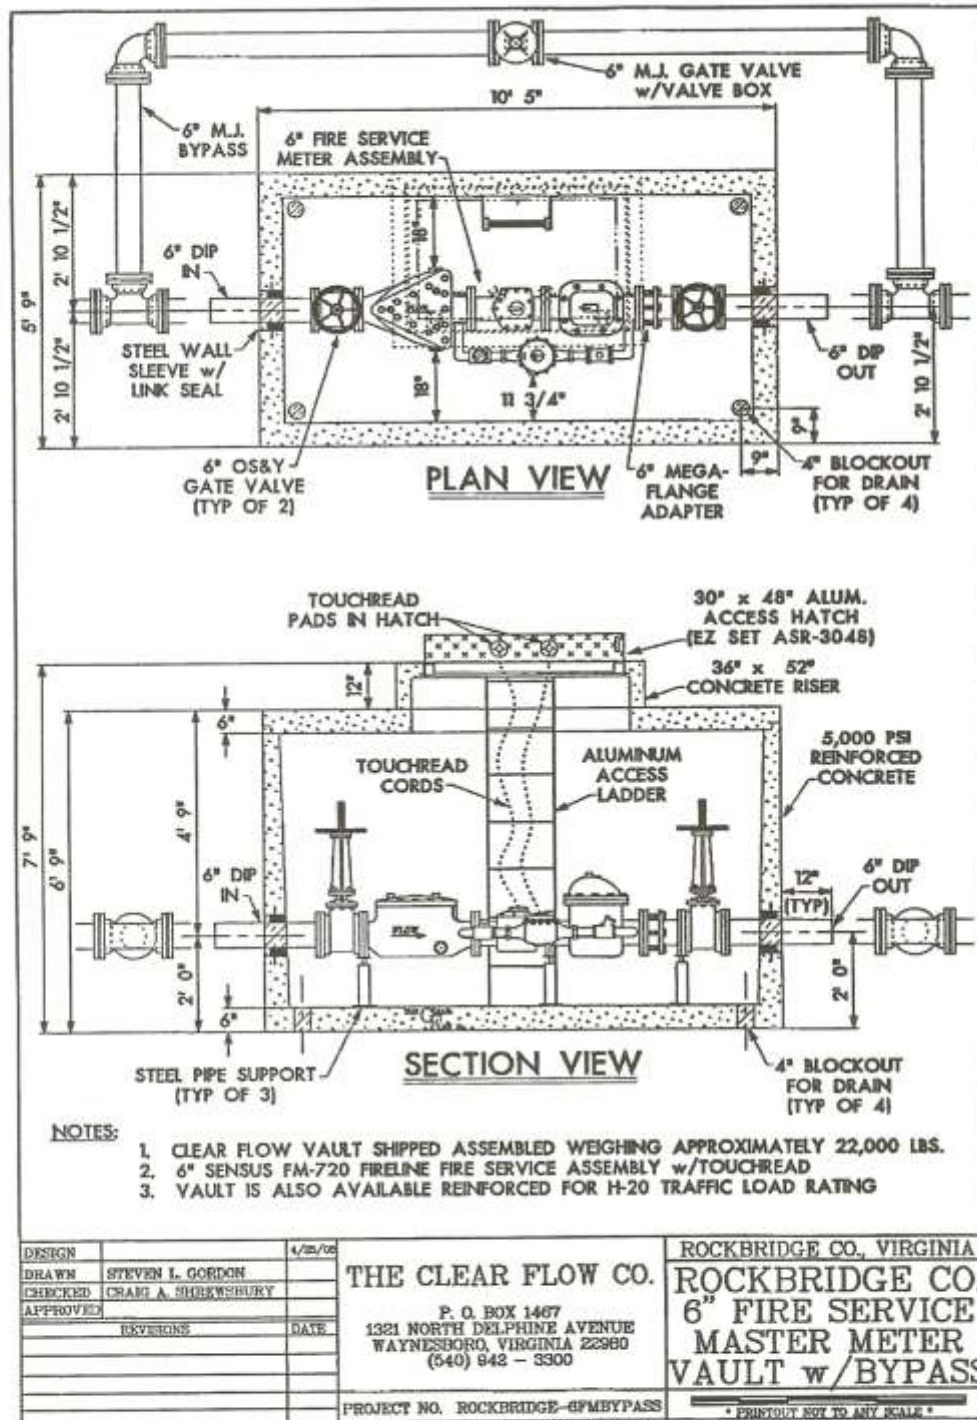

*OR APPROVED EQUAL